



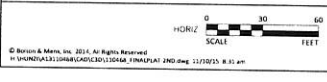



P.2

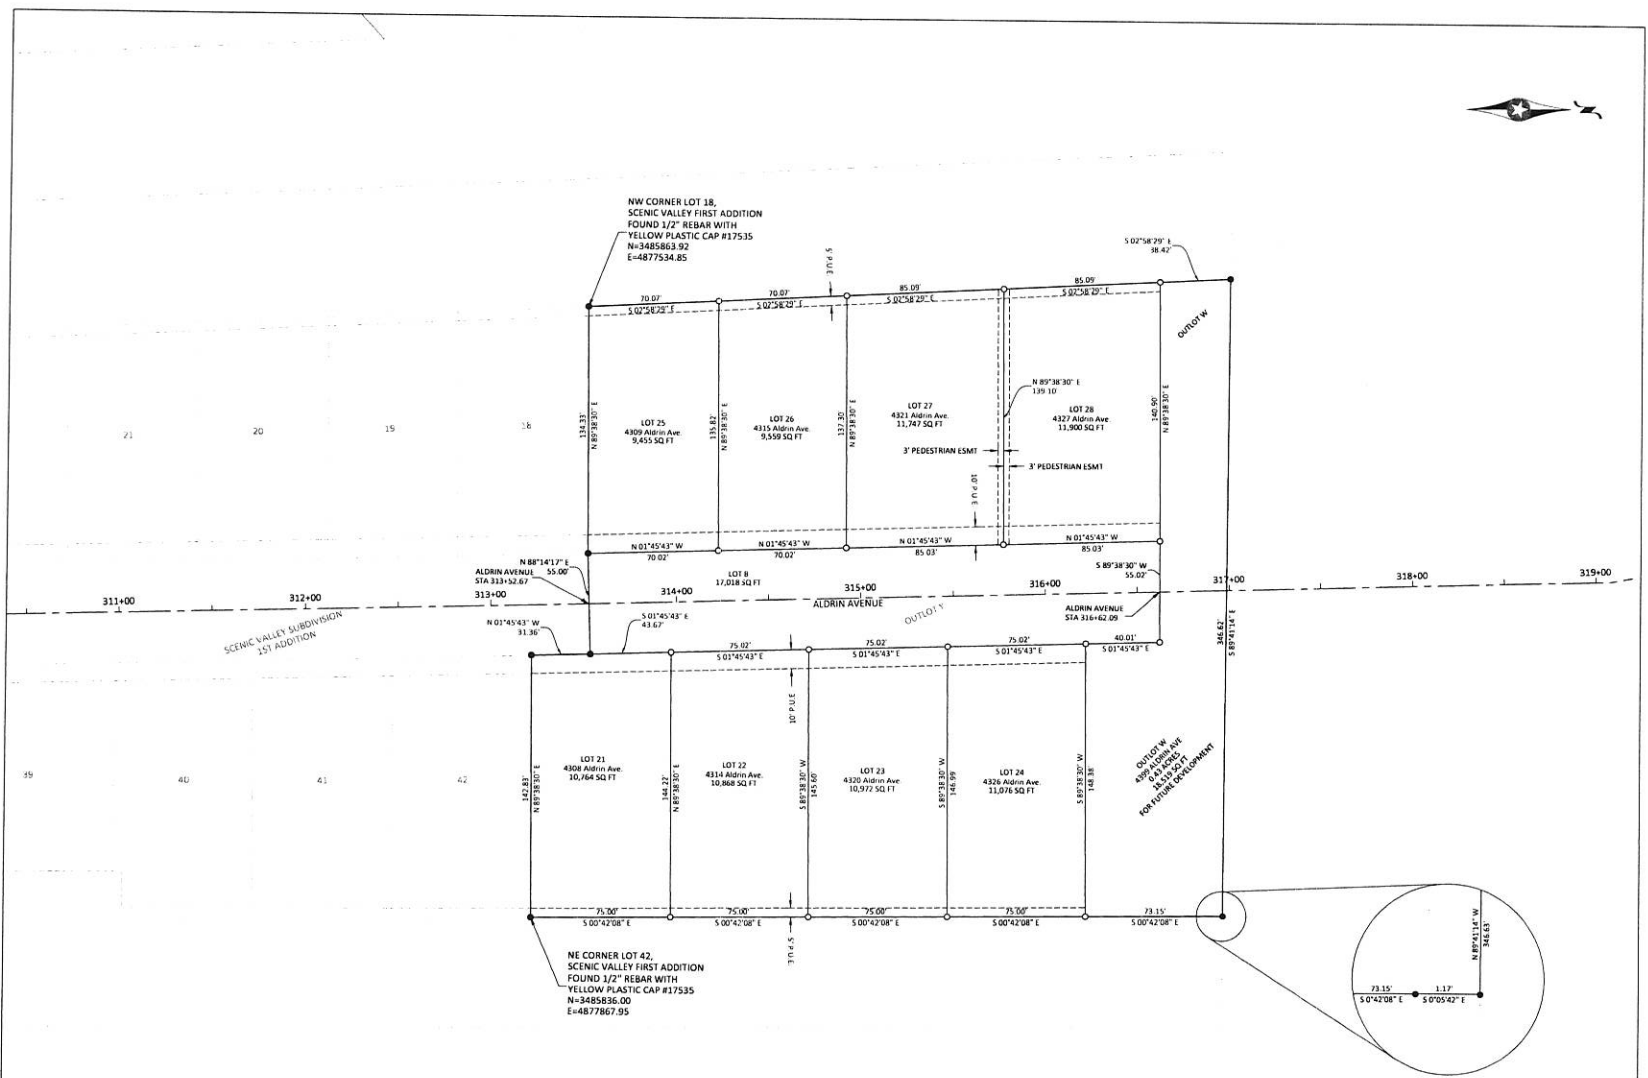

© Bolton & Menk, Inc. 2015. All Rights Reserved.  
 H:\HUNZIKER\131108\CAD\CAD\13108A\_FINAL\PLAT 2ND.dwg 11/19/15 9:41 AM

**BOLTON & MENK, INC.**  
 Consulting Engineers & Surveyors  
 MANAGAS, MN; FAIRMOUNT, MN; SLEEPER, MN; BURROVILLE, MN  
 WELLMAR, MN; CHASKA, MN; HANSLY, MN; BARKLIGOOD, MN  
 BAXTER, MN; ROCHESTER, MN; AMES, IA; SPENCER, IA

DATE	DESCRIPTION

HUNZIKER DEVELOPMENT CO.  
 SCENIC VALLEY SUBDIVISION - SECOND ADDITION  
 FINAL PLAT

SHEET  
 2  
 OF  
 2